




FRONT ELEVATION
SCALE: 1/4"=1'-0"

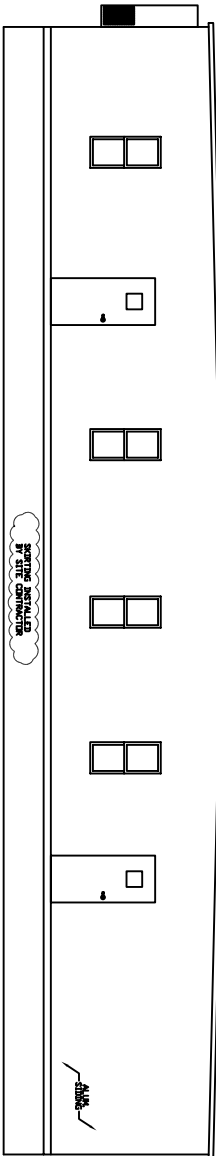

RIGHT ELEVATION
SCALE: 1/4"=1'-0"

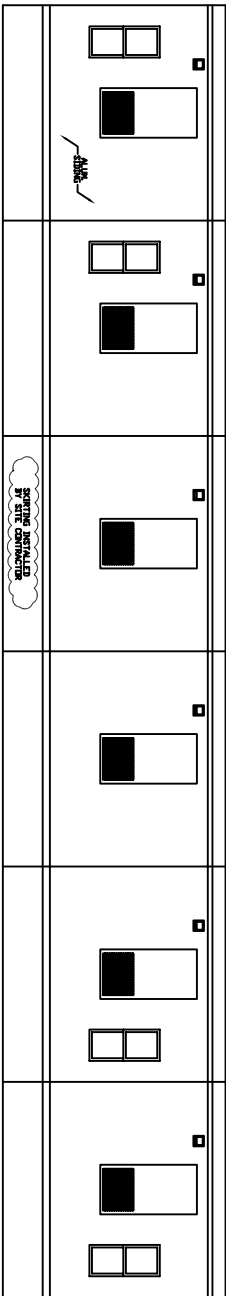

BACK ELEVATION
SCALE: 1/4"=1'-0"

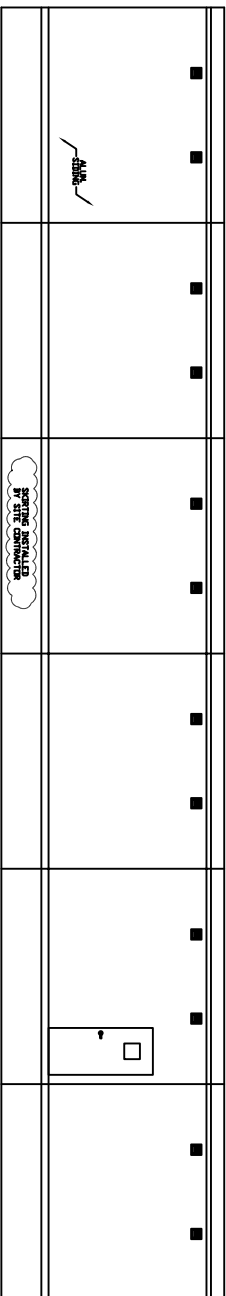

LEFT ELEVATION
SCALE: 1/4"=1'-0"

PER SCALE:

ALL ITEMS THAT ARE
CLOTHED ARE FIELD
ASSEMBLED

REV	DESCRIPTION	DATE	BY



PROJECT NAME:	
BP OFFICE	
PLANT:	BRISTOL
ADDRESS:	51687 C.R. 133.
	BRISTOL, IN. 46507

MODEL:	8476
DATE:	1/24/06
DRAWN BY:	JR
DRAWING SCALE:	
QUOTE NO.:	176028
SERIAL NO.:	34317-22
DRAWING NUMBER:	