


Intake Volume (CFM)	Free Area Velocity (FPM)	Pressure Drop (in. wg)
334,400	713	0.09

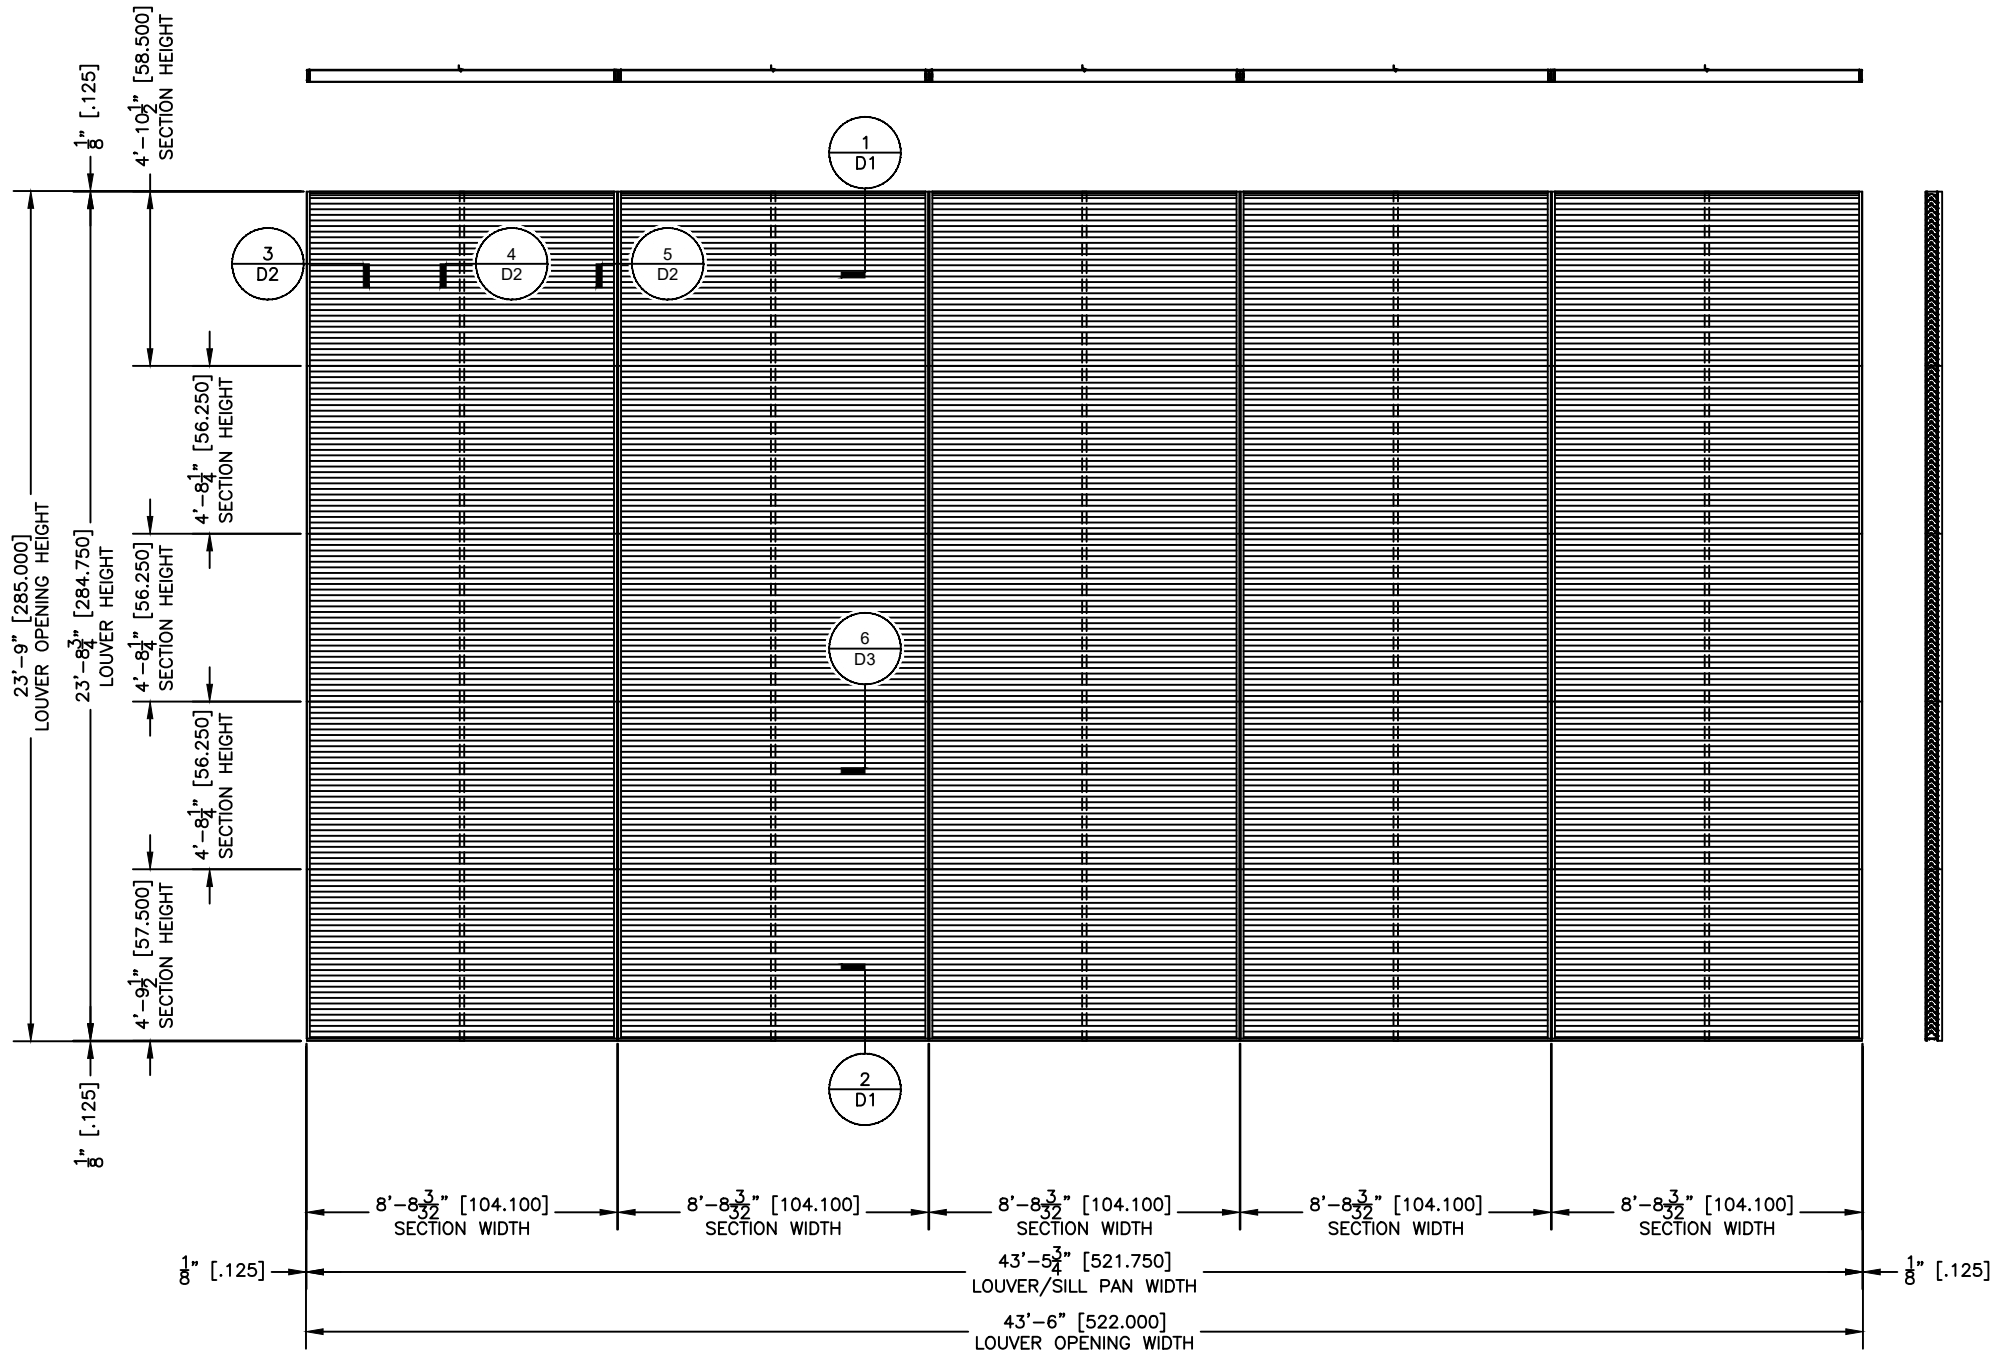

1-1 EXTERIOR ELEVATION
MARK: INTAKE LOUVER
QTY: 32
EHH-401

[illegible]

PROPRIETARY INFORMATION NOTICE: This document is and contains confidential trade secret information of Greenheck Fan and remains the property of Greenheck Fan and is to be returned upon request. Neither it nor the information it contains may be reproduced or disclosed to persons not having a need-to-know consistent with the purpose of loan of the document without written permission.



SCHOFIELD, WISCONSIN
54476-0410

PROJECT: GREENIDGE SPARTENBURG SC LOUVERS

PROJECT LOCATION: ---

REP COMPANY: H&V SALES INC

CUSTOMER: ---

ARCHITECT: ---

SCALED WHEN PLOTTED ON

"D" SIZE	"B" SIZE
3/8" - 1' 0"	####

SHEET DESCRIPTION:

ELEVATION _____

SUBMISSION DRAWN BY:
D. YOUNG

D. YOUNG
PRODUCTION DRAWING BY

PRODUCTION DRAWN BY:
E. STROBEL

S. STRUBEL

SALES ORDER NUMBERS:

■■■■■

LOUVER SDR NO.:

2101103


L2101103

DRAWING NO.:

E1

LI

2-1 EXTERIOR ELEVATION
QTY: 32 MARK: EXHAUST LOUVER
ESD-435

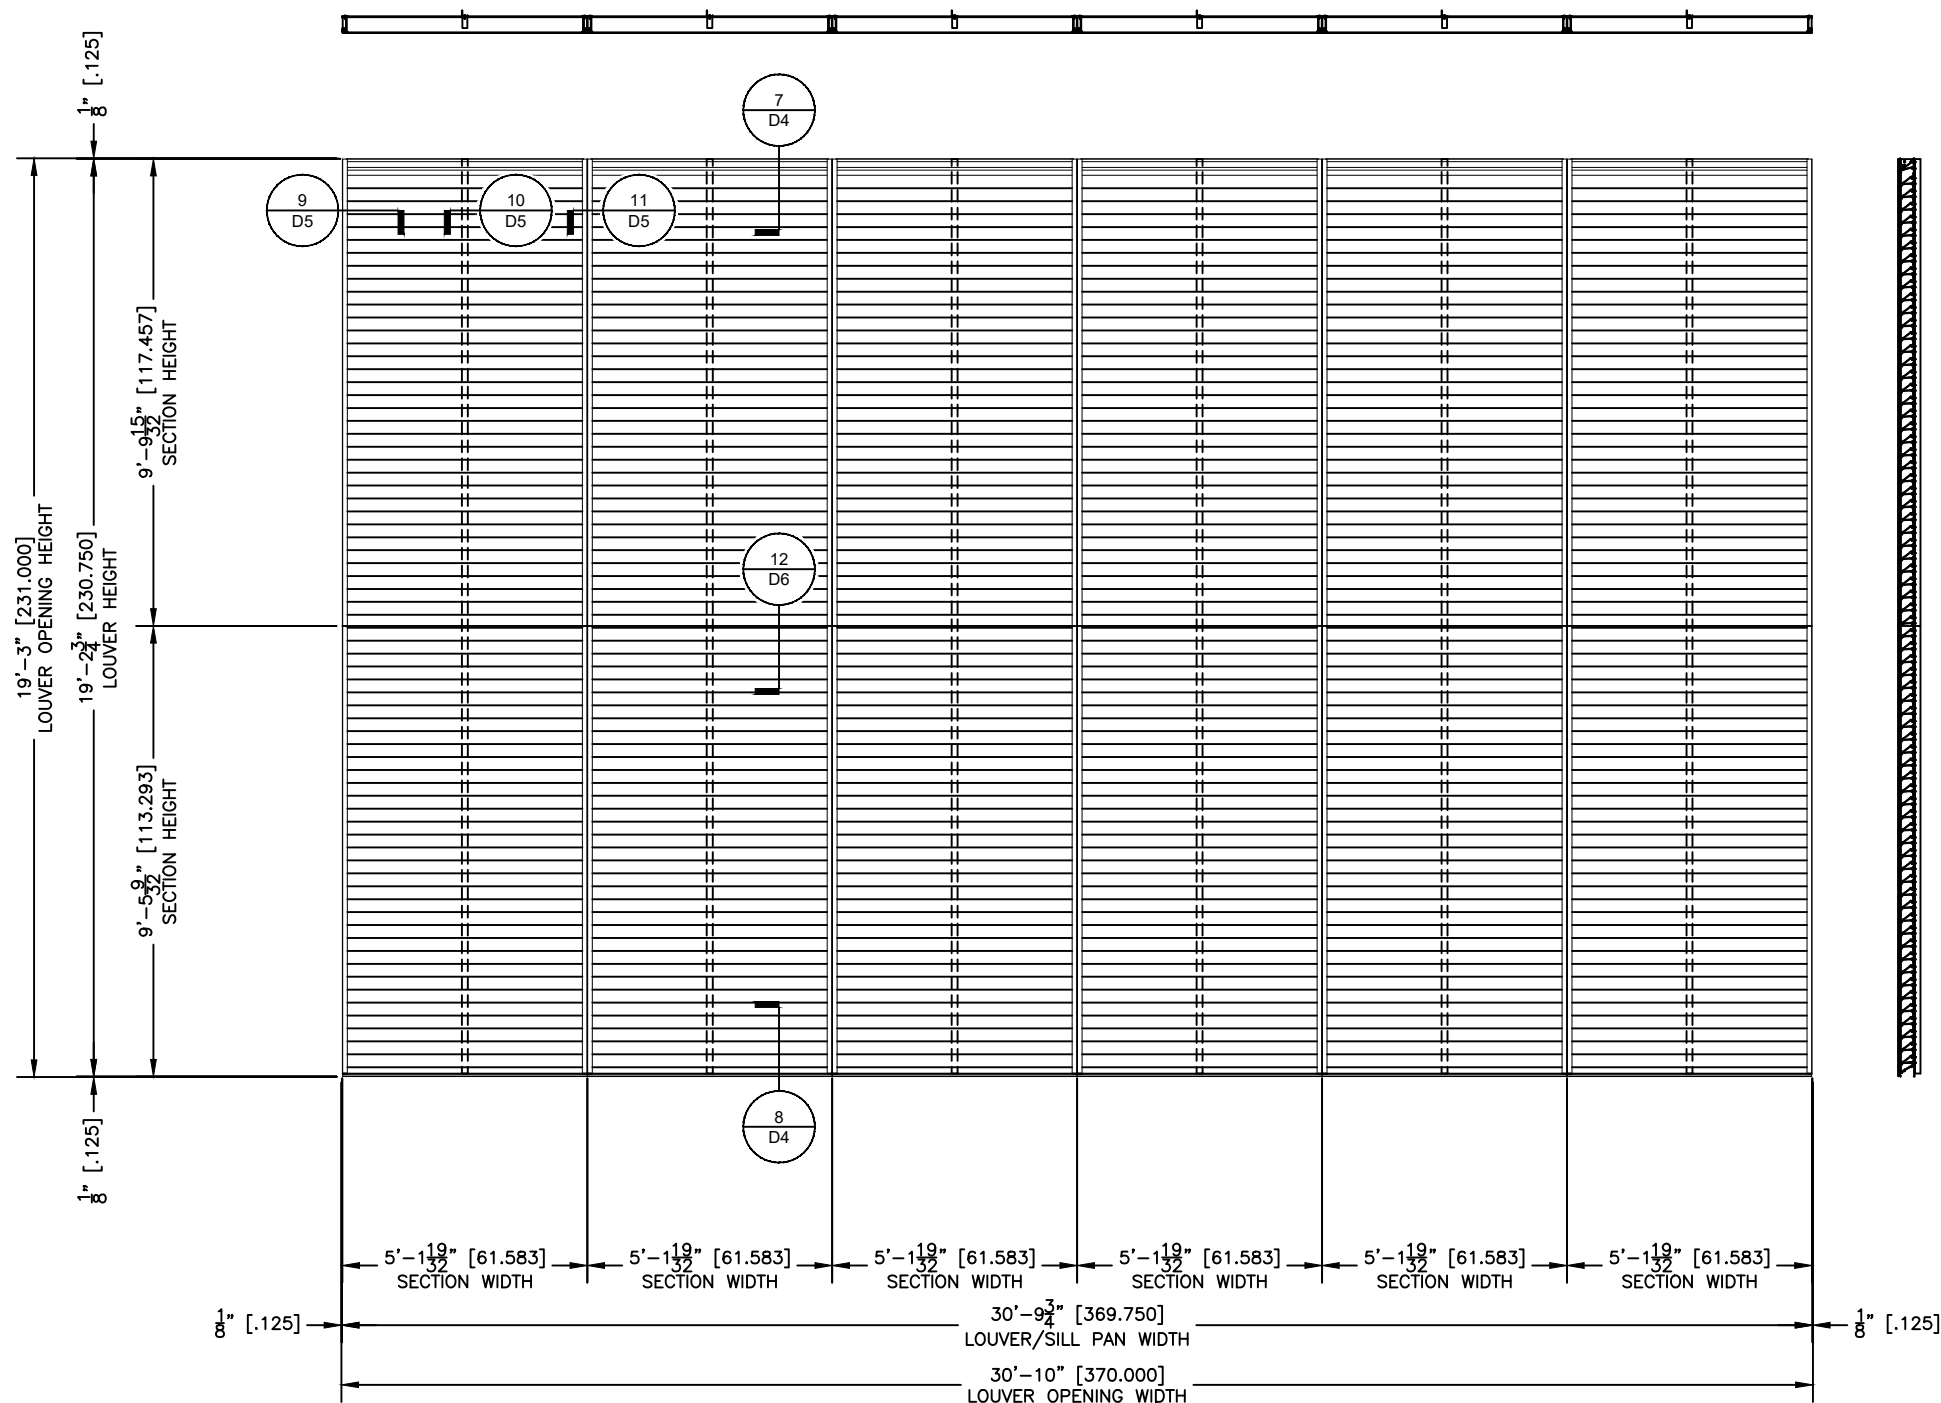

PROPRIETARY INFORMATION NOTICE:

This document is and contains confidential trade secret information of Greenheck Fan and remains the property of Greenheck Fan and is to be returned upon request. Neither it nor the information it contains may be reproduced or disclosed to persons not having a need-to-know consistent with the purpose of loan of the document without written permission.

GREENHECK
P.O. BOX 410
SCHOFIELD, WISCONSIN
54476-0410

PROJECT: GREENIDGE SPARTENBURG SC LOUVERS

PROJECT LOCATION: 000-000

DEVELOPER COMPANY: H & V SALES INC

CUSTOMER: 000-000

ARCHITECT: 000-000

SCALED WHEN PLOTTED ON "D" SIZE "B" SIZE 1/2" = 1' #####	
SHEET DESCRIPTION: ELEVATION	
SUBMISSION DRAWN BY: D. YOUNG	
PRODUCTION DRAWN BY: S. STROBEL	
SALES ORDER NUMBERS: -----	
LOUVER SDR NO.: L2101103	
DRAWING NO.: E2	

[illegible]