




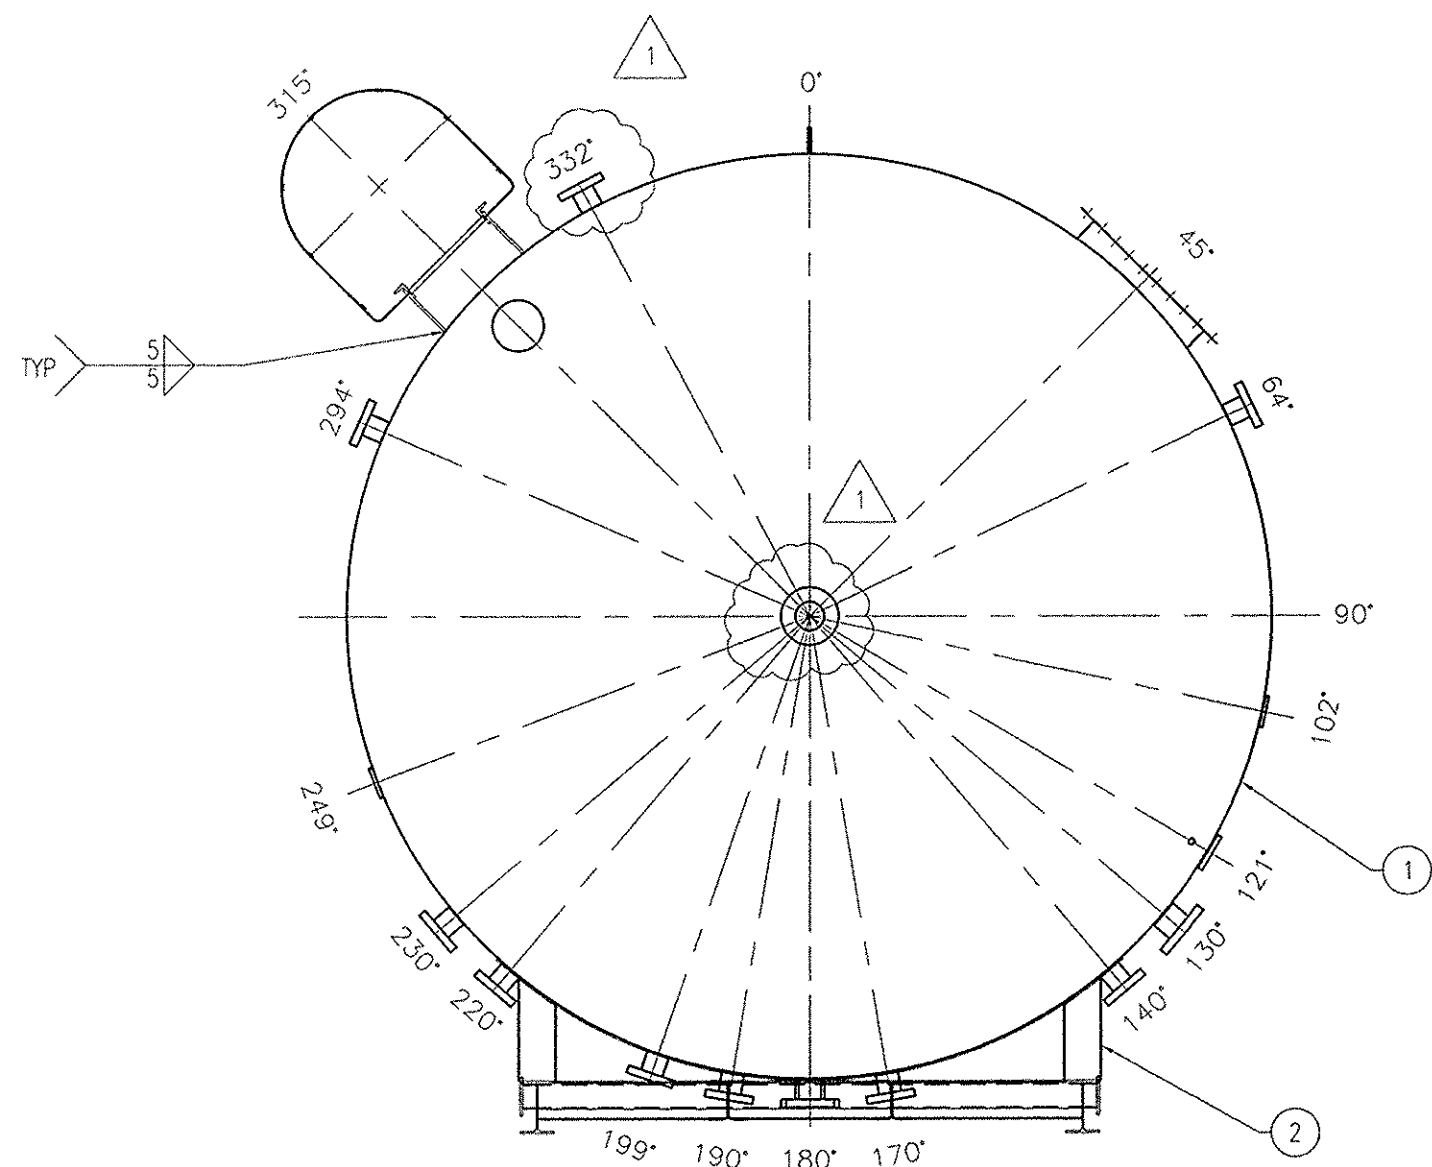

TANK, SKID & LADDER PLAN
SCALE: 1:30

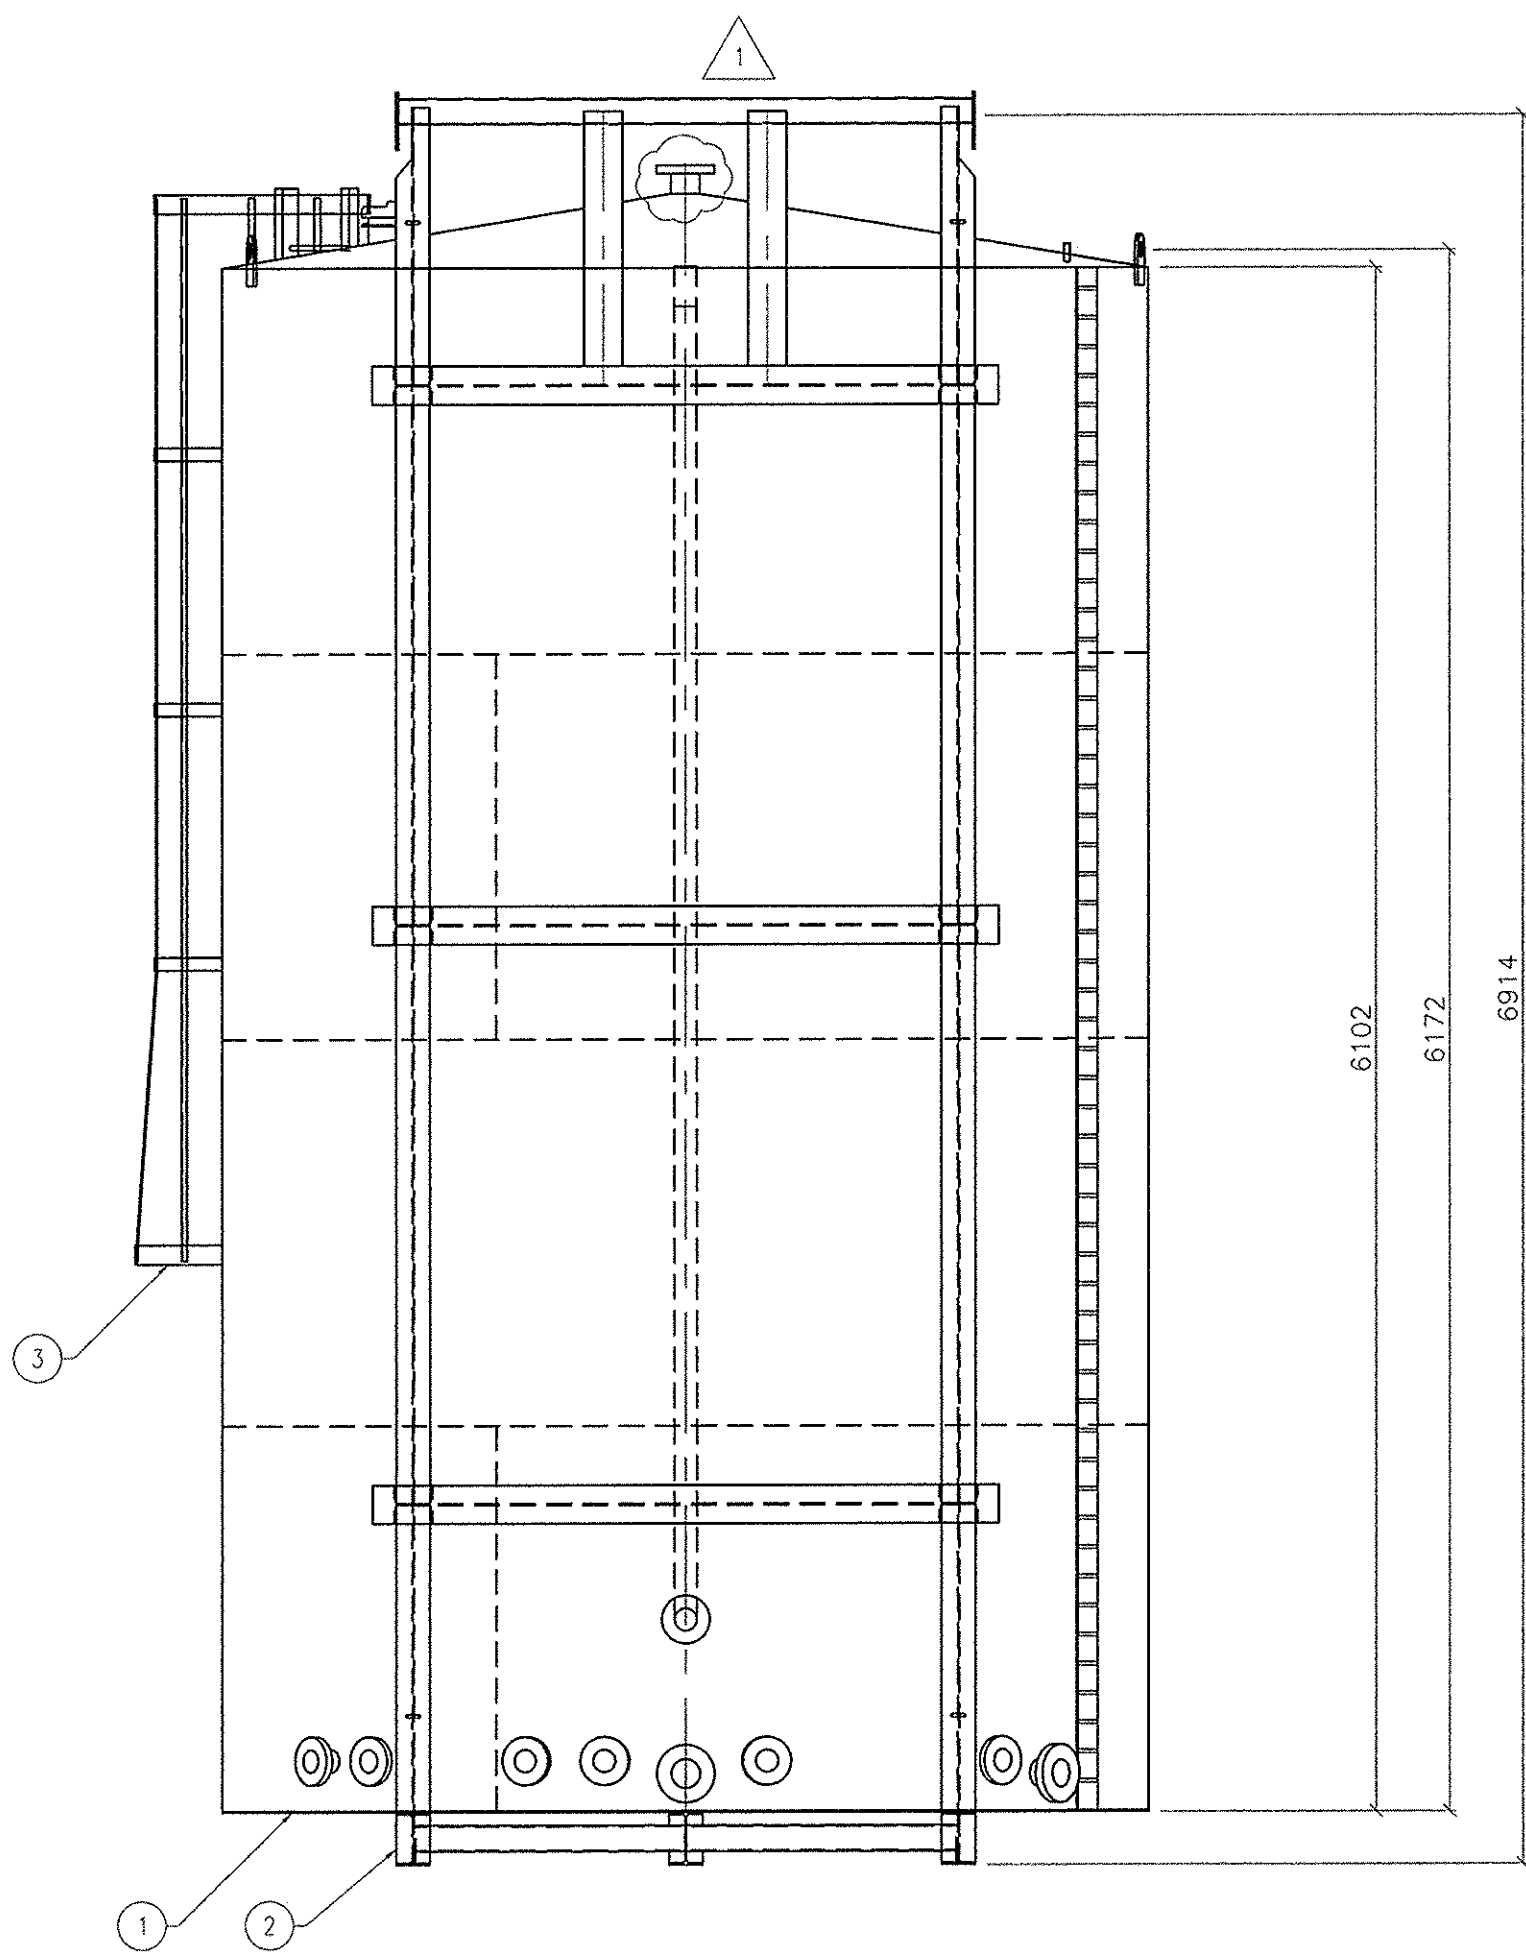


TANK SKID & LADDER ELEVATION 50°
SCALE: 1:30

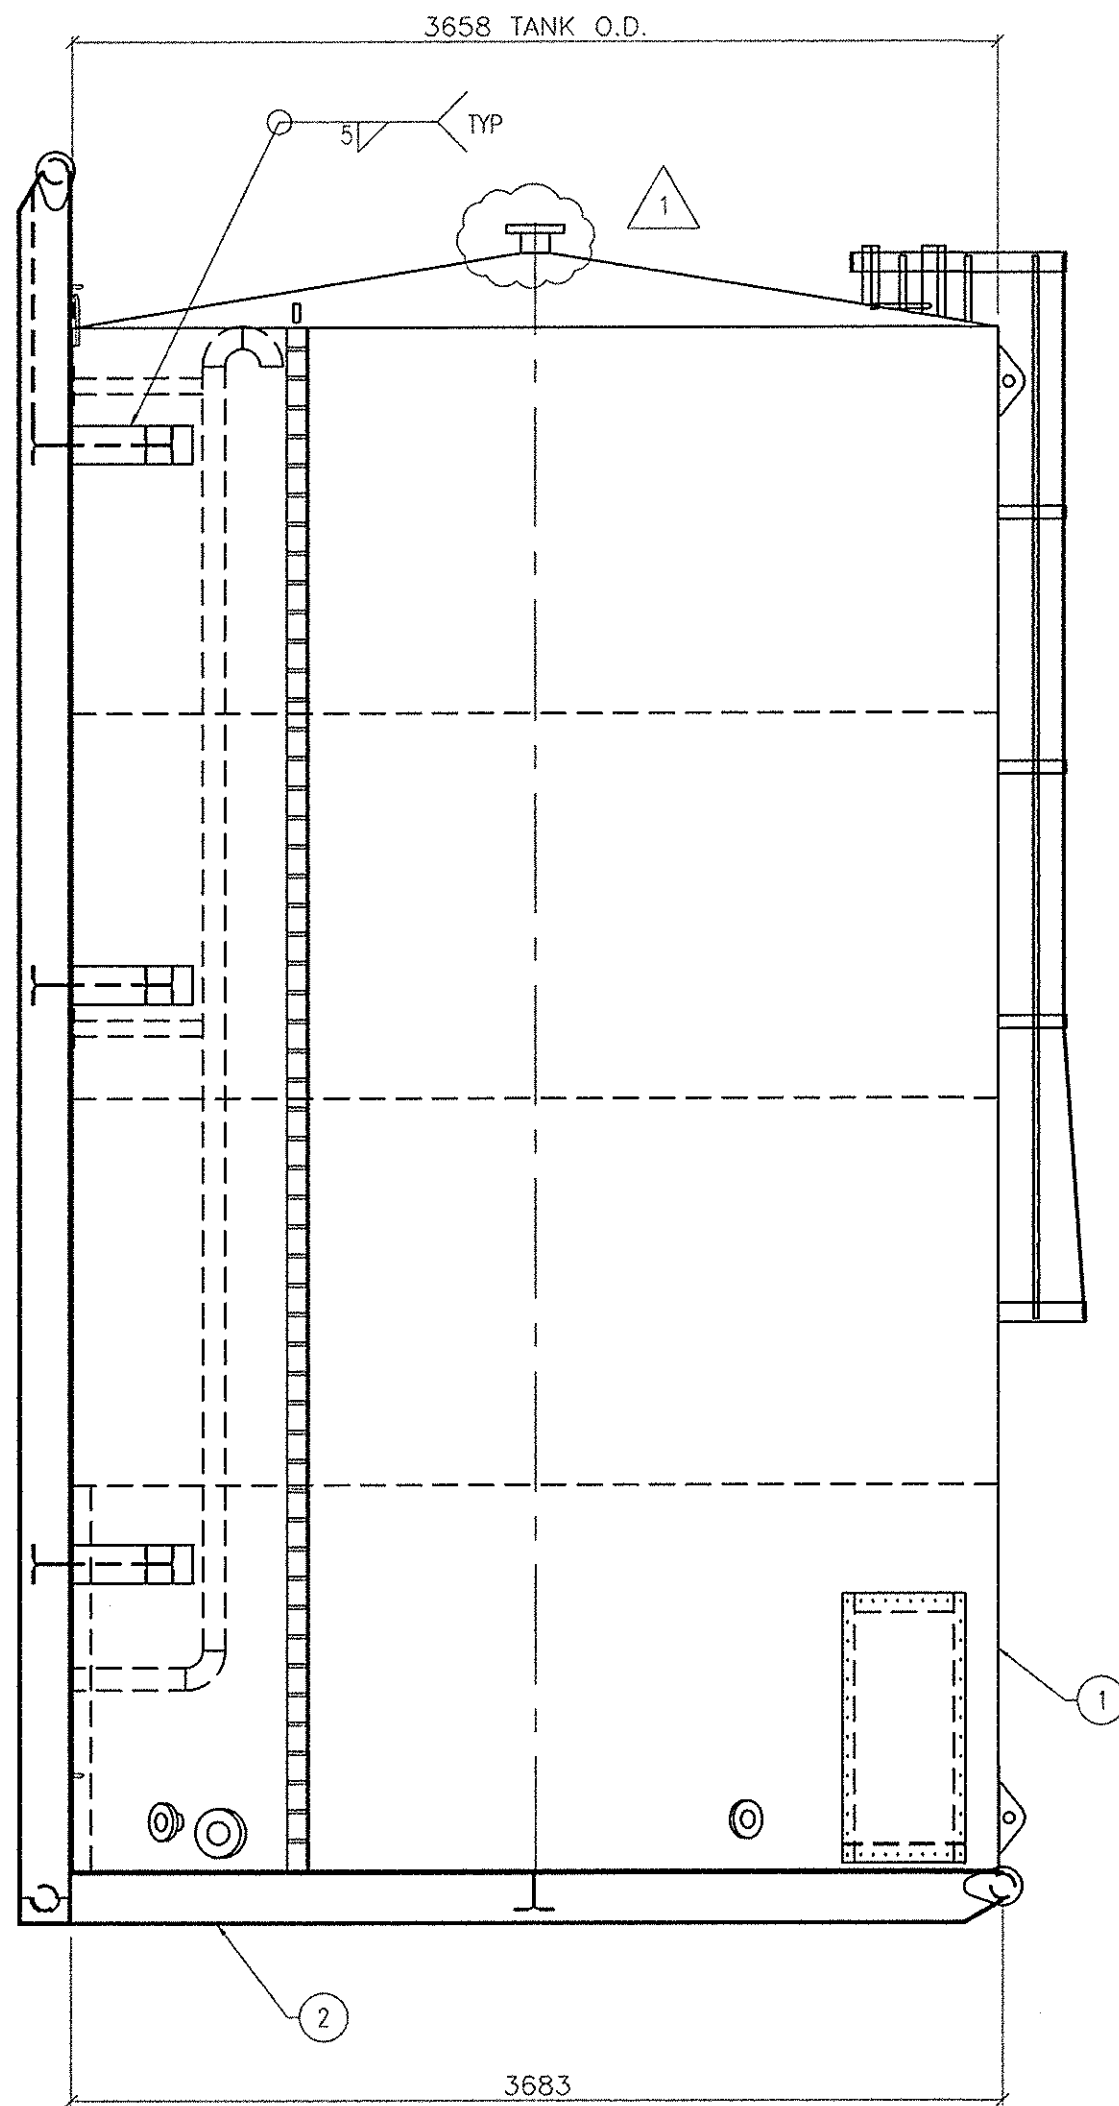

TANK, SKID & LADDER ELEVATION 230°
SCALE: 1:30

MATERIAL LIST				
MARK	QTY	DESCRIPTION	LENGTH	GRADE
①	1	400BBL TANK (6096 VERTICAL) (13318-M101 & 102)	ø3658	N/A
②	1	SKID FOR STANDARD TANK 400 BBL (13318-M103)	3962	N/A
③	1	LADDER FOR STANDARD TANK 400 BBL (13318-M104)	6385	N/A

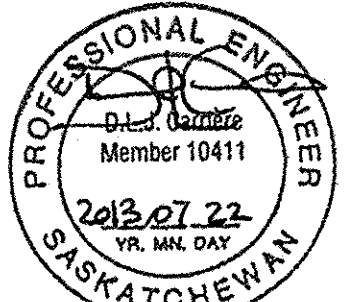1	332" WAS 366", ADDED ROOF VENT	22/JUL/2013	RSS	DLC
0	FOR CONSTRUCTION	18/JUL/2013	RSS	DLC
REV	DESCRIPTION	DATE	BY	CHK'D
SEAL	 Association of Professional Engineers & Geoscientists of Saskatchewan CERTIFICATE OF AUTHORIZATION A.J.P. Enterprises Ltd. Number C0443 Permission to Consult held by: Discipline: <u>MECH</u> Sk. Reg. No. <u>10411</u> Signature: <u>[Signature]</u>			
A.J.P. ENGINEERING SERVICES A DIVISION OF AJP ENTERPRISES LTD 125 HIGGINS AVE. WINNIPEG, MB, R3B 0B6 TEL: (204) 488-6674 FAX: (204) 488-3361 www.ajpengengineering.ca - email: ajp@ajpengengineering.ca		VIKING SURPLUS OILFIELD EQUIPMENT LTD.		
THIS DRAWING IS THE EXCLUSIVE PROPERTY OF A.J.P. ENGINEERING SERVICES AND MAY ONLY BE REPRODUCED WITH WRITTEN PERMISSION OF A.J.P. ENGINEERING SERVICES. THE CONCEPT AND DESIGN INCORPORATED INTO THIS DRAWING ARE BASED ON INFORMATION PROVIDED BY THE CLIENT AND OTHER RELATED SOURCES. RESPONSIBILITY FOR SYSTEM PERFORMANCE IS LIMITED TO THE DESIGN ONLY UNLESS SITE SUPERVISION SERVICES ARE INCLUDED IN CONTRACT WITH CLIENT.		BANNER ENVIRONMENTAL ENGINEERING CONSULTANTS STANDARD TANK, SKID AND LADDER ASSEMBLY 400BBL PLANS & ELEVATIONS		
DO NOT SCALE THIS DRAWING DRAWN BY: RSS CHK'D BY: DLC		SCALE: AS NOTED JOB No. 13318	DRAWING NUMBER 13318-M105	REV 1