
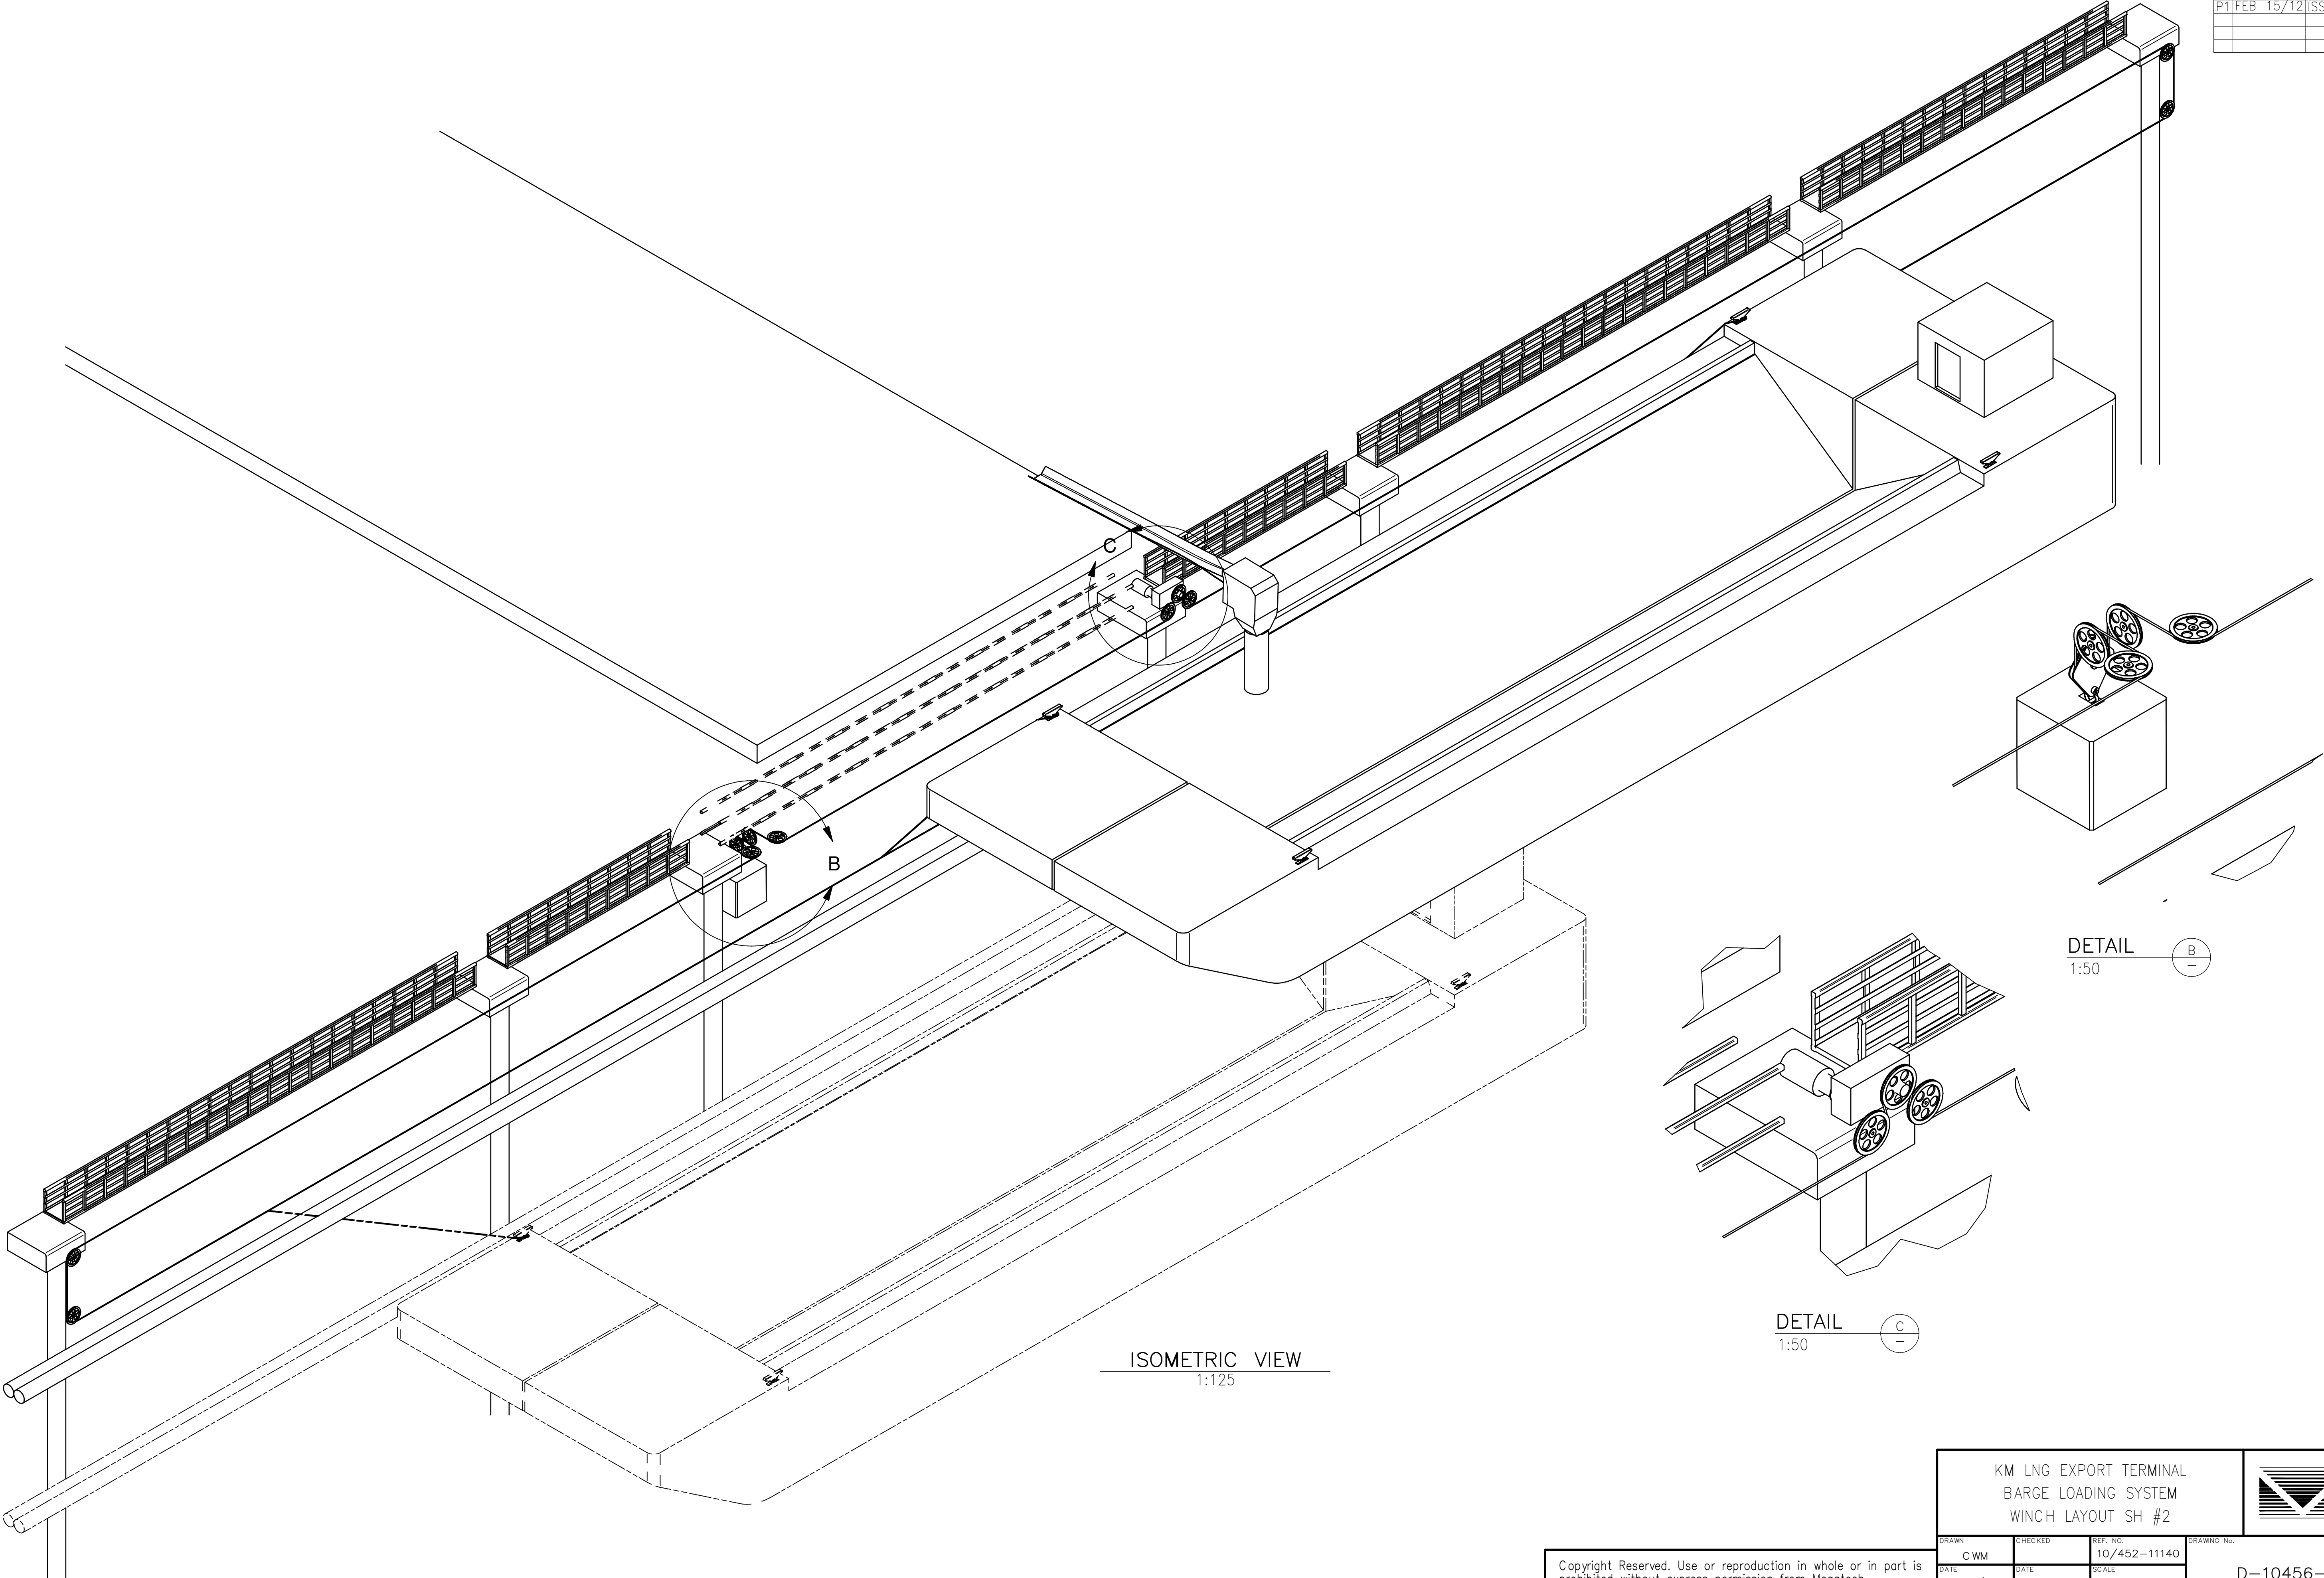


REVISIONS		
PT	FEB 15/12	ISSUED FOR COMMENT

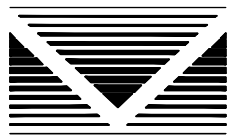

KM LNG EXPORT TERMINAL BARGE LOADING SYSTEM WINCH LAYOUT SH #2				 MEGATECH ENGINEERING LTD.	REV.
DRAWN	CHECKED	REF. NO.	DRAWING NO.		
CWM		10/452-11140			
DATE	SCALE				
FEB/12	AS NOTED				

Copyright Reserved. Use or reproduction in whole or in part is prohibited without express permission from Megatech

D-10456-920-2

P1