

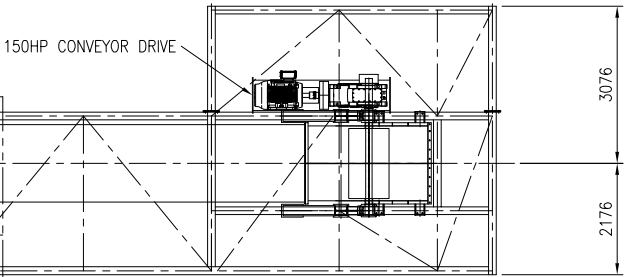
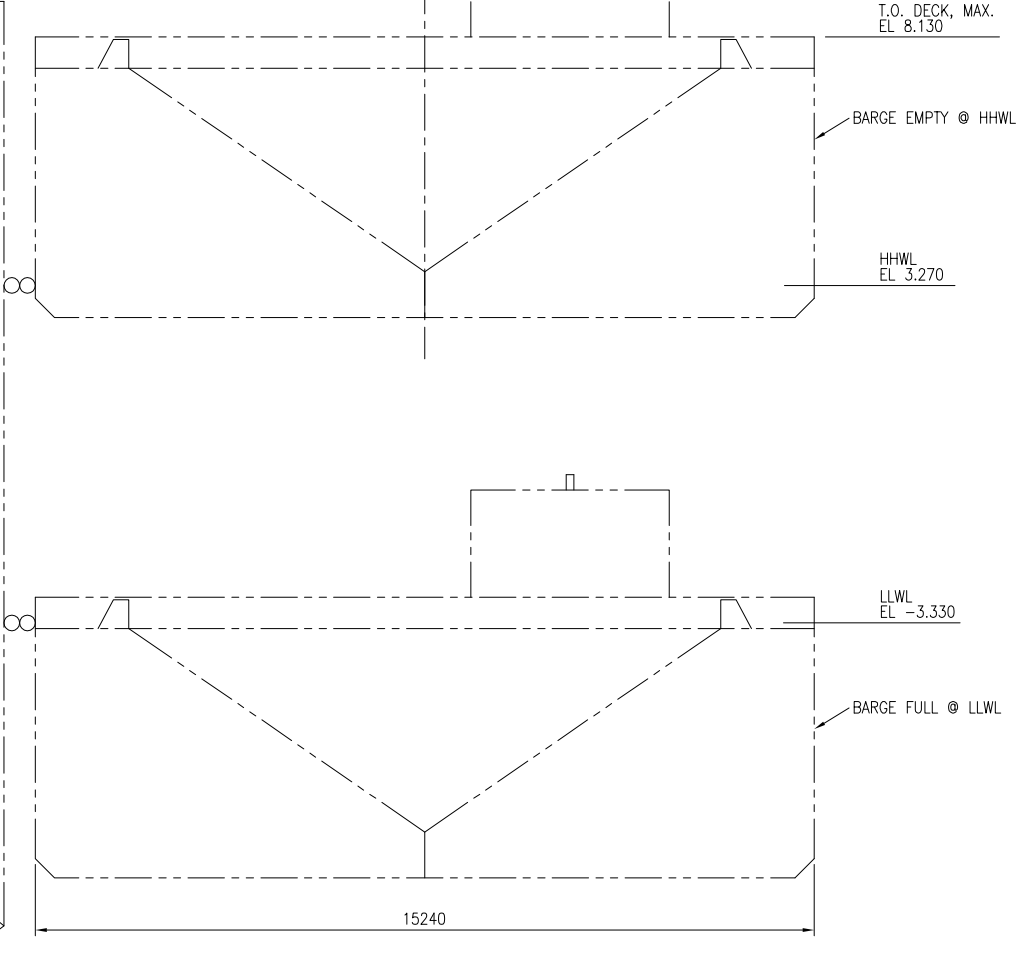
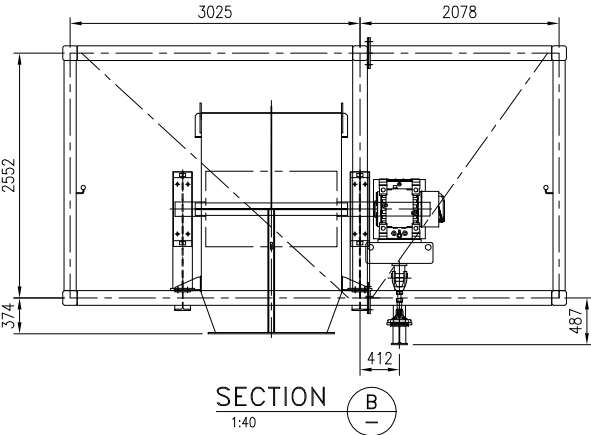


REVISIONS		
P1	DEC 20/11	ISSUED FOR PRELIMINARY COMMENTS
0	MAR 14/12	ISSUED FOR APPROVAL
A	OCT 2/12	ISSUED FOR CONSTRUCTION

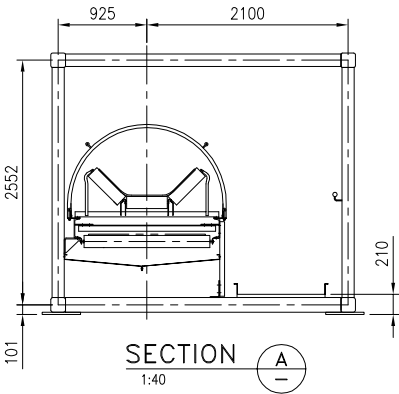

PLAN VIEW
1:75

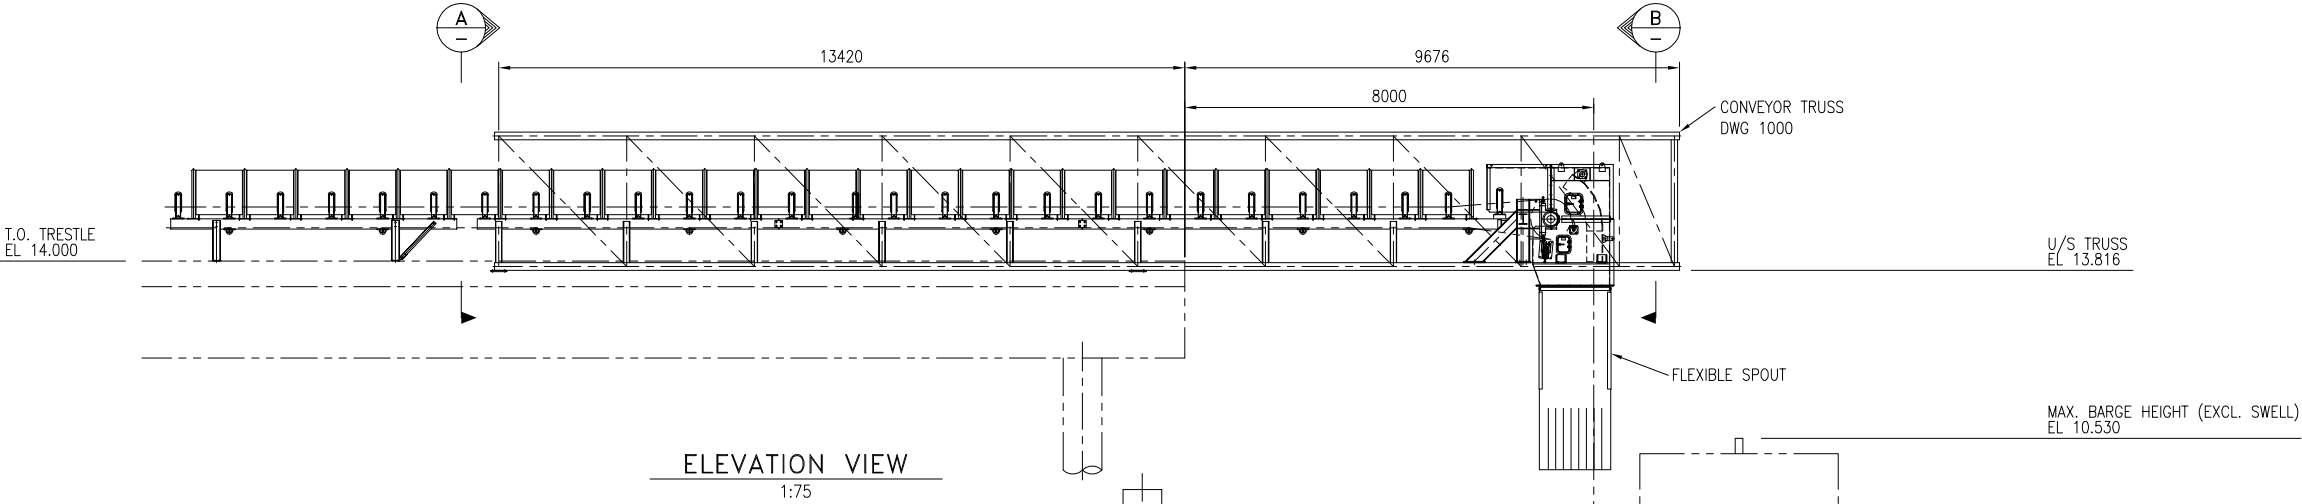

KM LNG EXPORT TERMINAL
BARGE LOADING SYSTEM
CONVEYOR DISCHARGE LAYOUT



MEGATECH
ENGINEERING
LTD.

DRAWN MJK	CHECKED	REF. No. 10/452-11140	DRAWING No.	CAD No.	REV. A
DATE DEC/11	DATE	SCALE AS NOTED	D-10452-903		

Copyright Reserved. Use or reproduction in whole or in part is prohibited without express permission from Megatech