
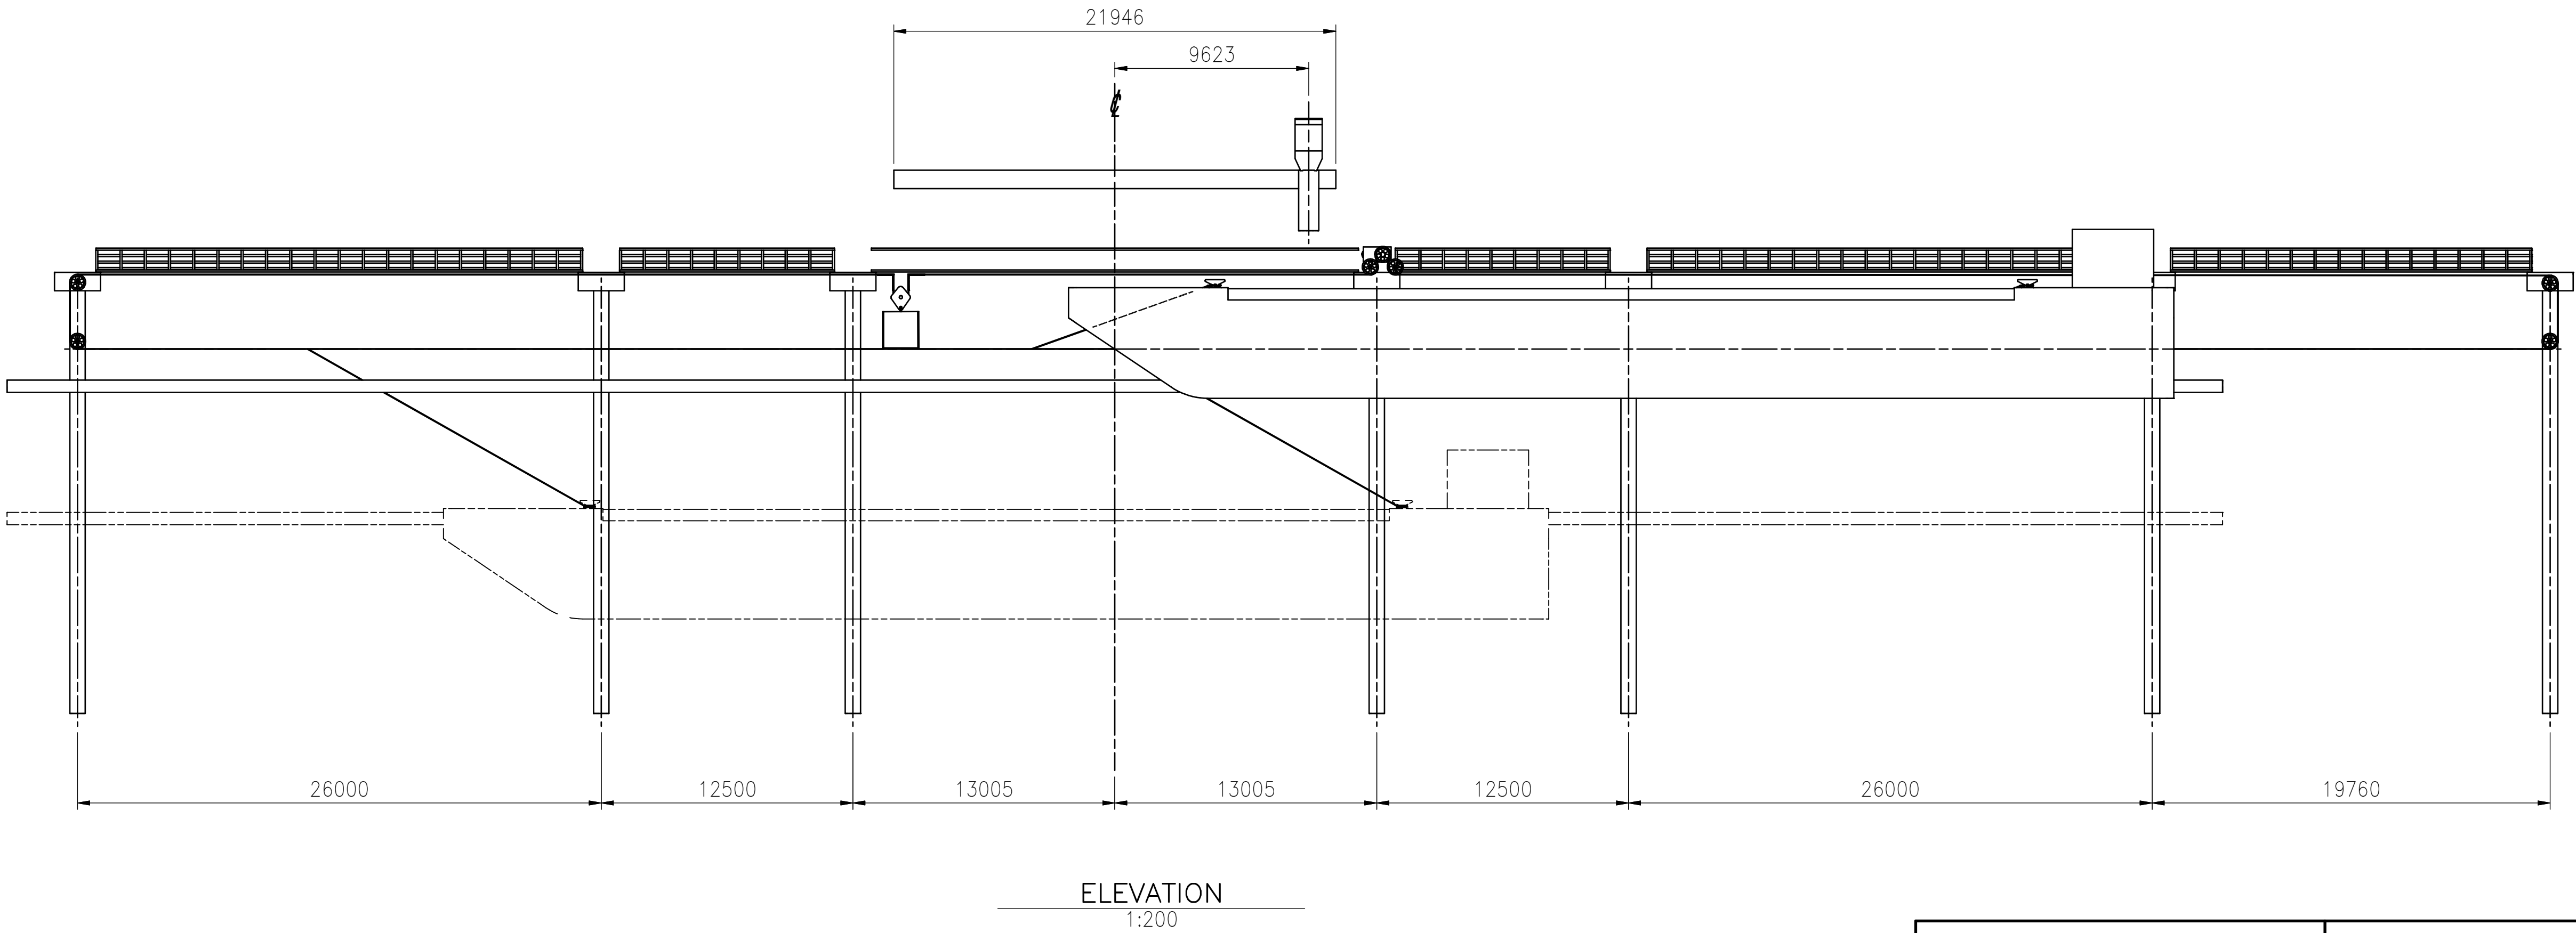
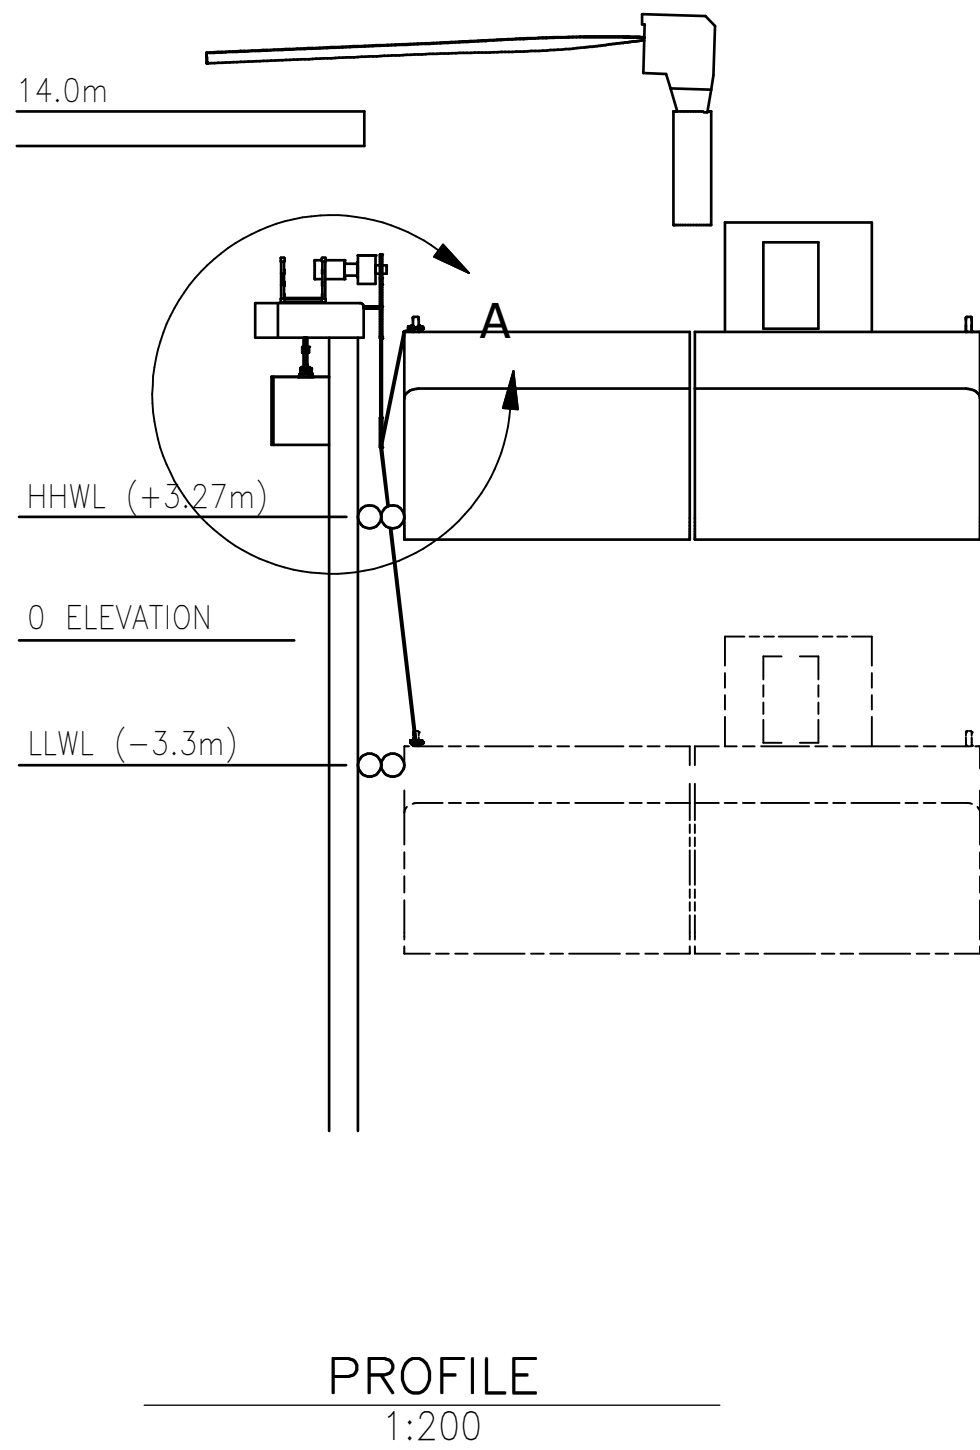
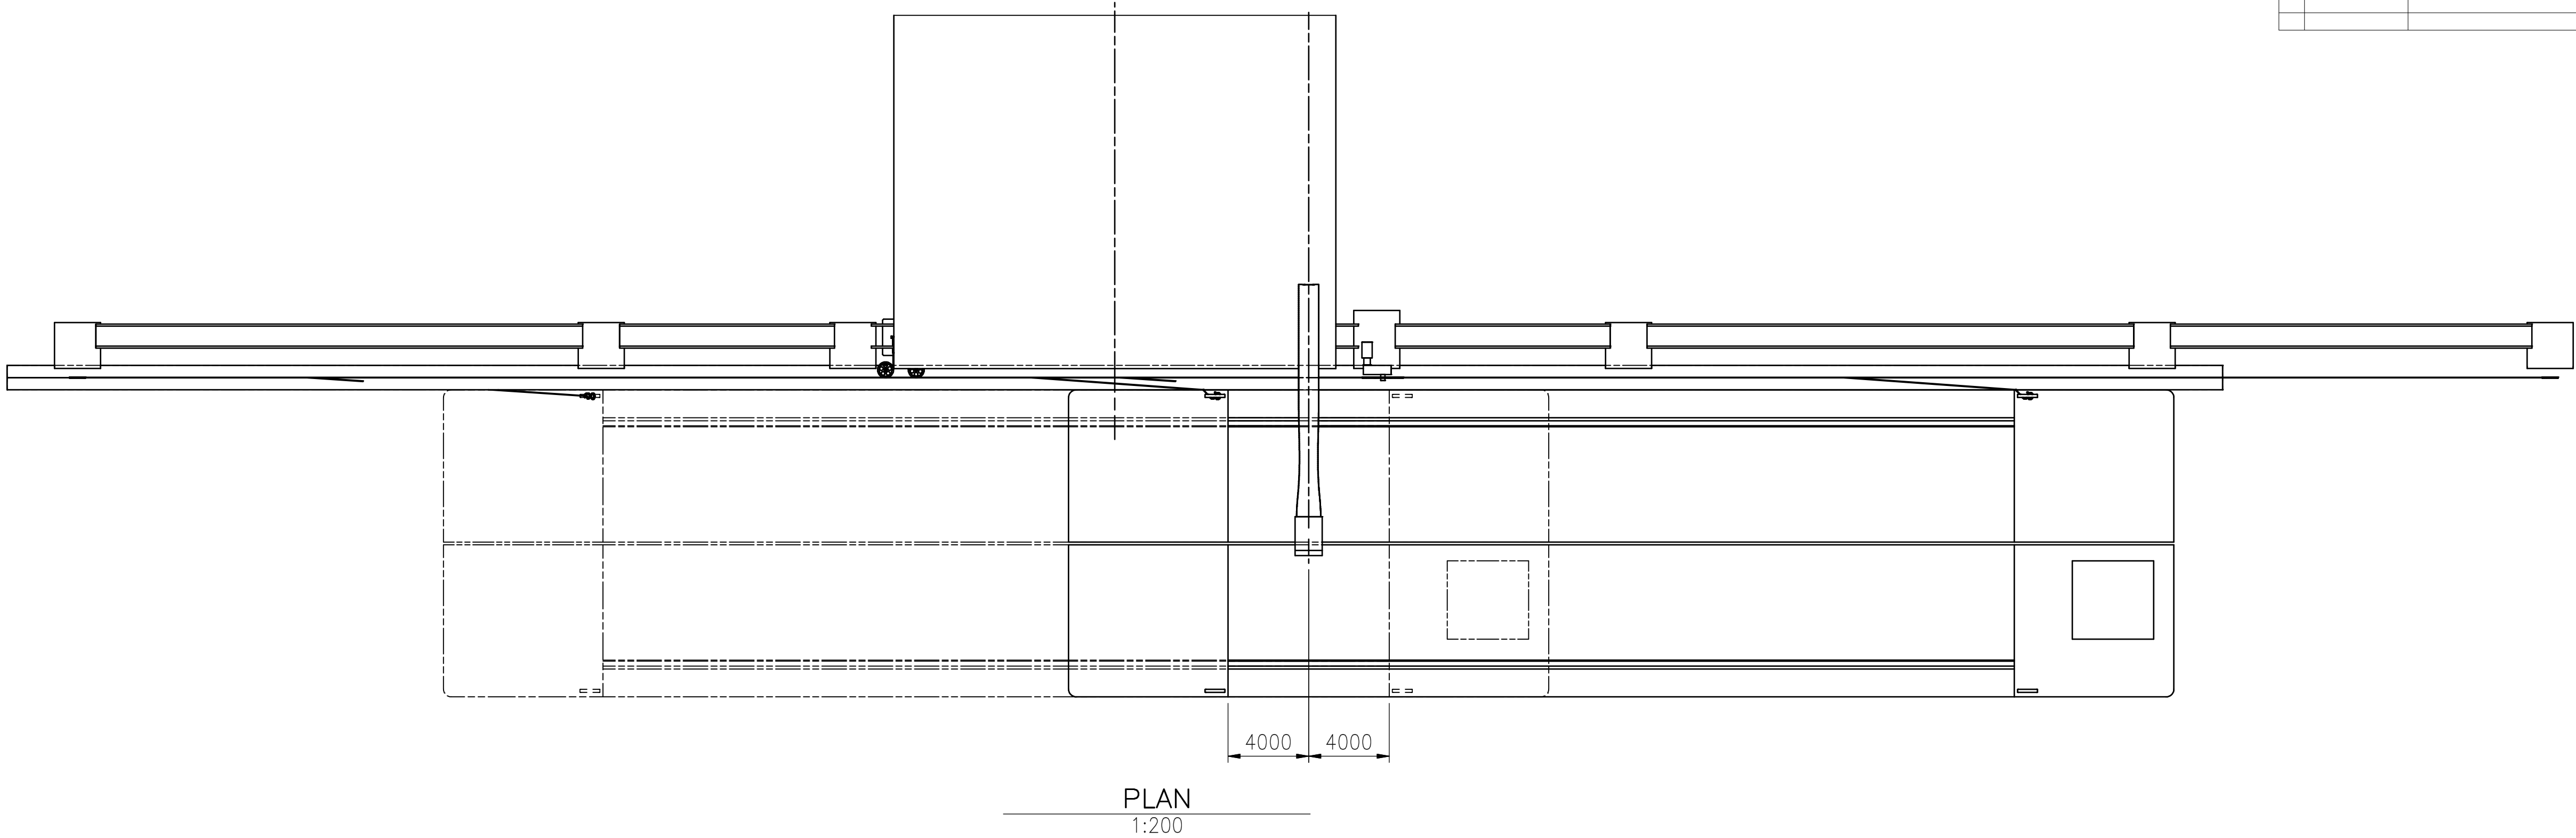
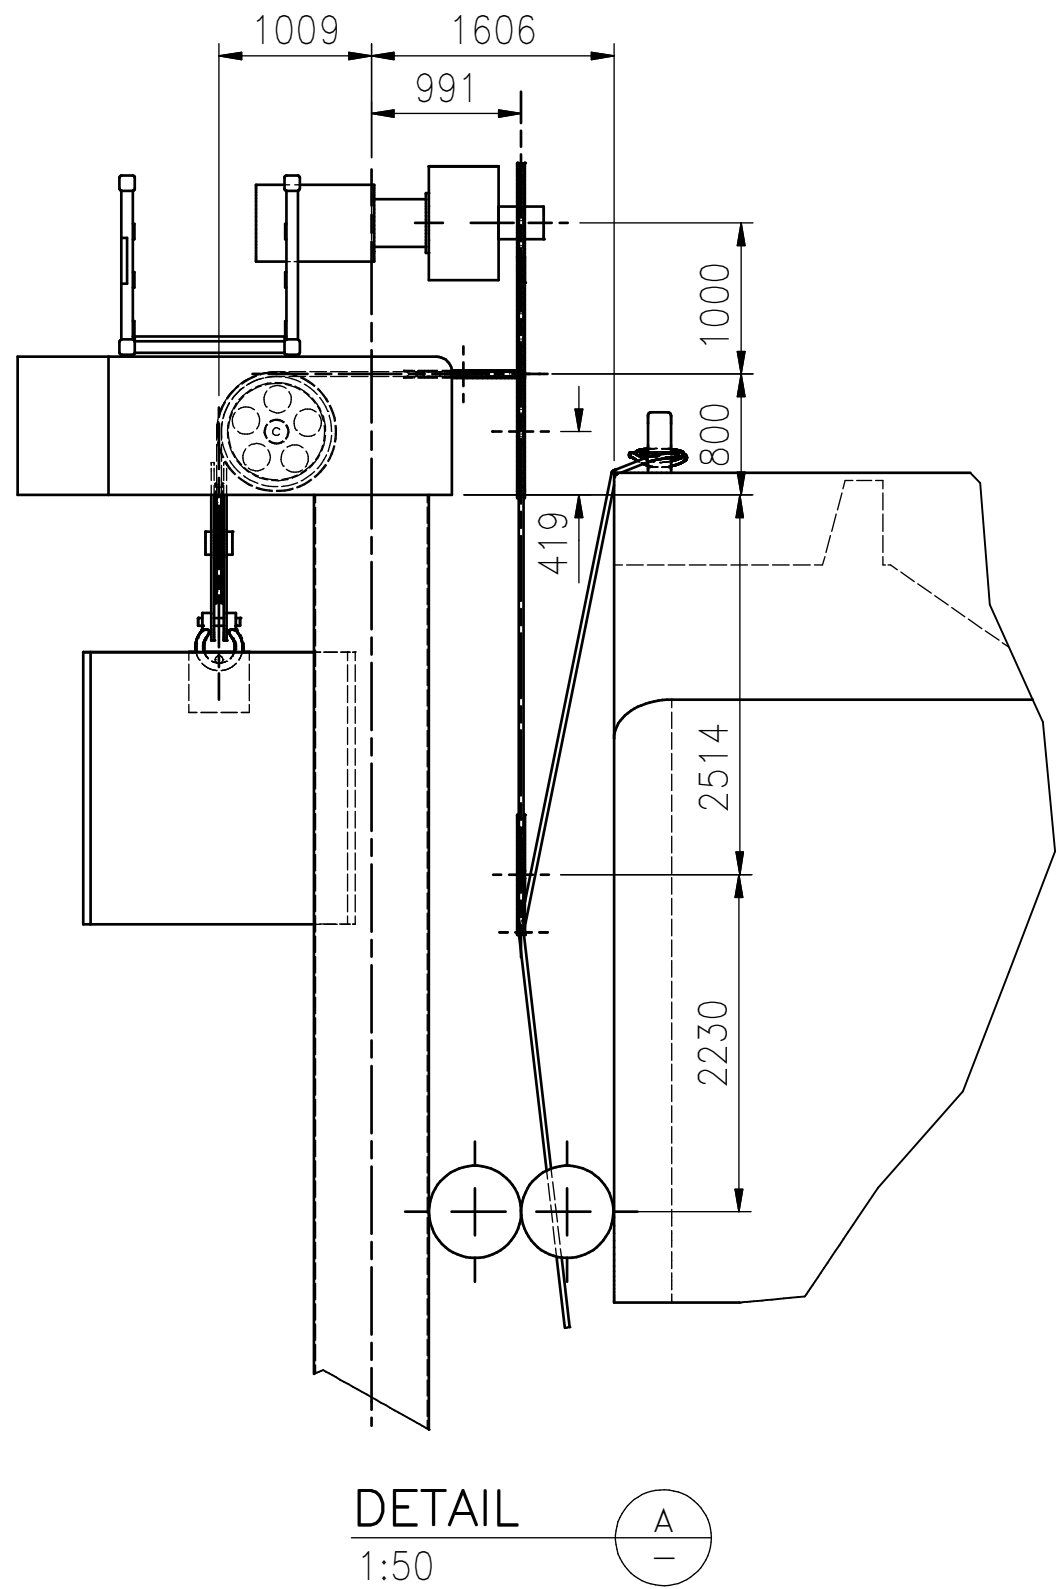


REVISIONS		
P1	FEB 15/12	ISSUED FOR COMMENT

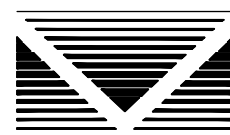

KM LNG EXPORT TERMINAL BARGE LOADING SYSTEM WINCH LAYOUT SH #1				 MEGATECH ENGINEERING LTD.	
DRAWN	CHECKED	REF. NO.	DRAWING No.		REV.
C WM		10/452-11140			
DATE	DATE	SCALE	D-10452-920-1		P1
FEB/12		AS NOTED			

Copyright Reserved. Use or reproduction in whole or in part is prohibited without express permission from Megatech